



Source: WSP 2018, ESRI 2018, RDWI 2018 | G:\Projects\CAN_West\Cypress_Wind\GIS052_MapDocs\Infrastructure_Noise_Flicker_v22_Cypress_AccessRoad_Collection_Updated.mxd | Last Updated 7/12/2019 by carell.caballero

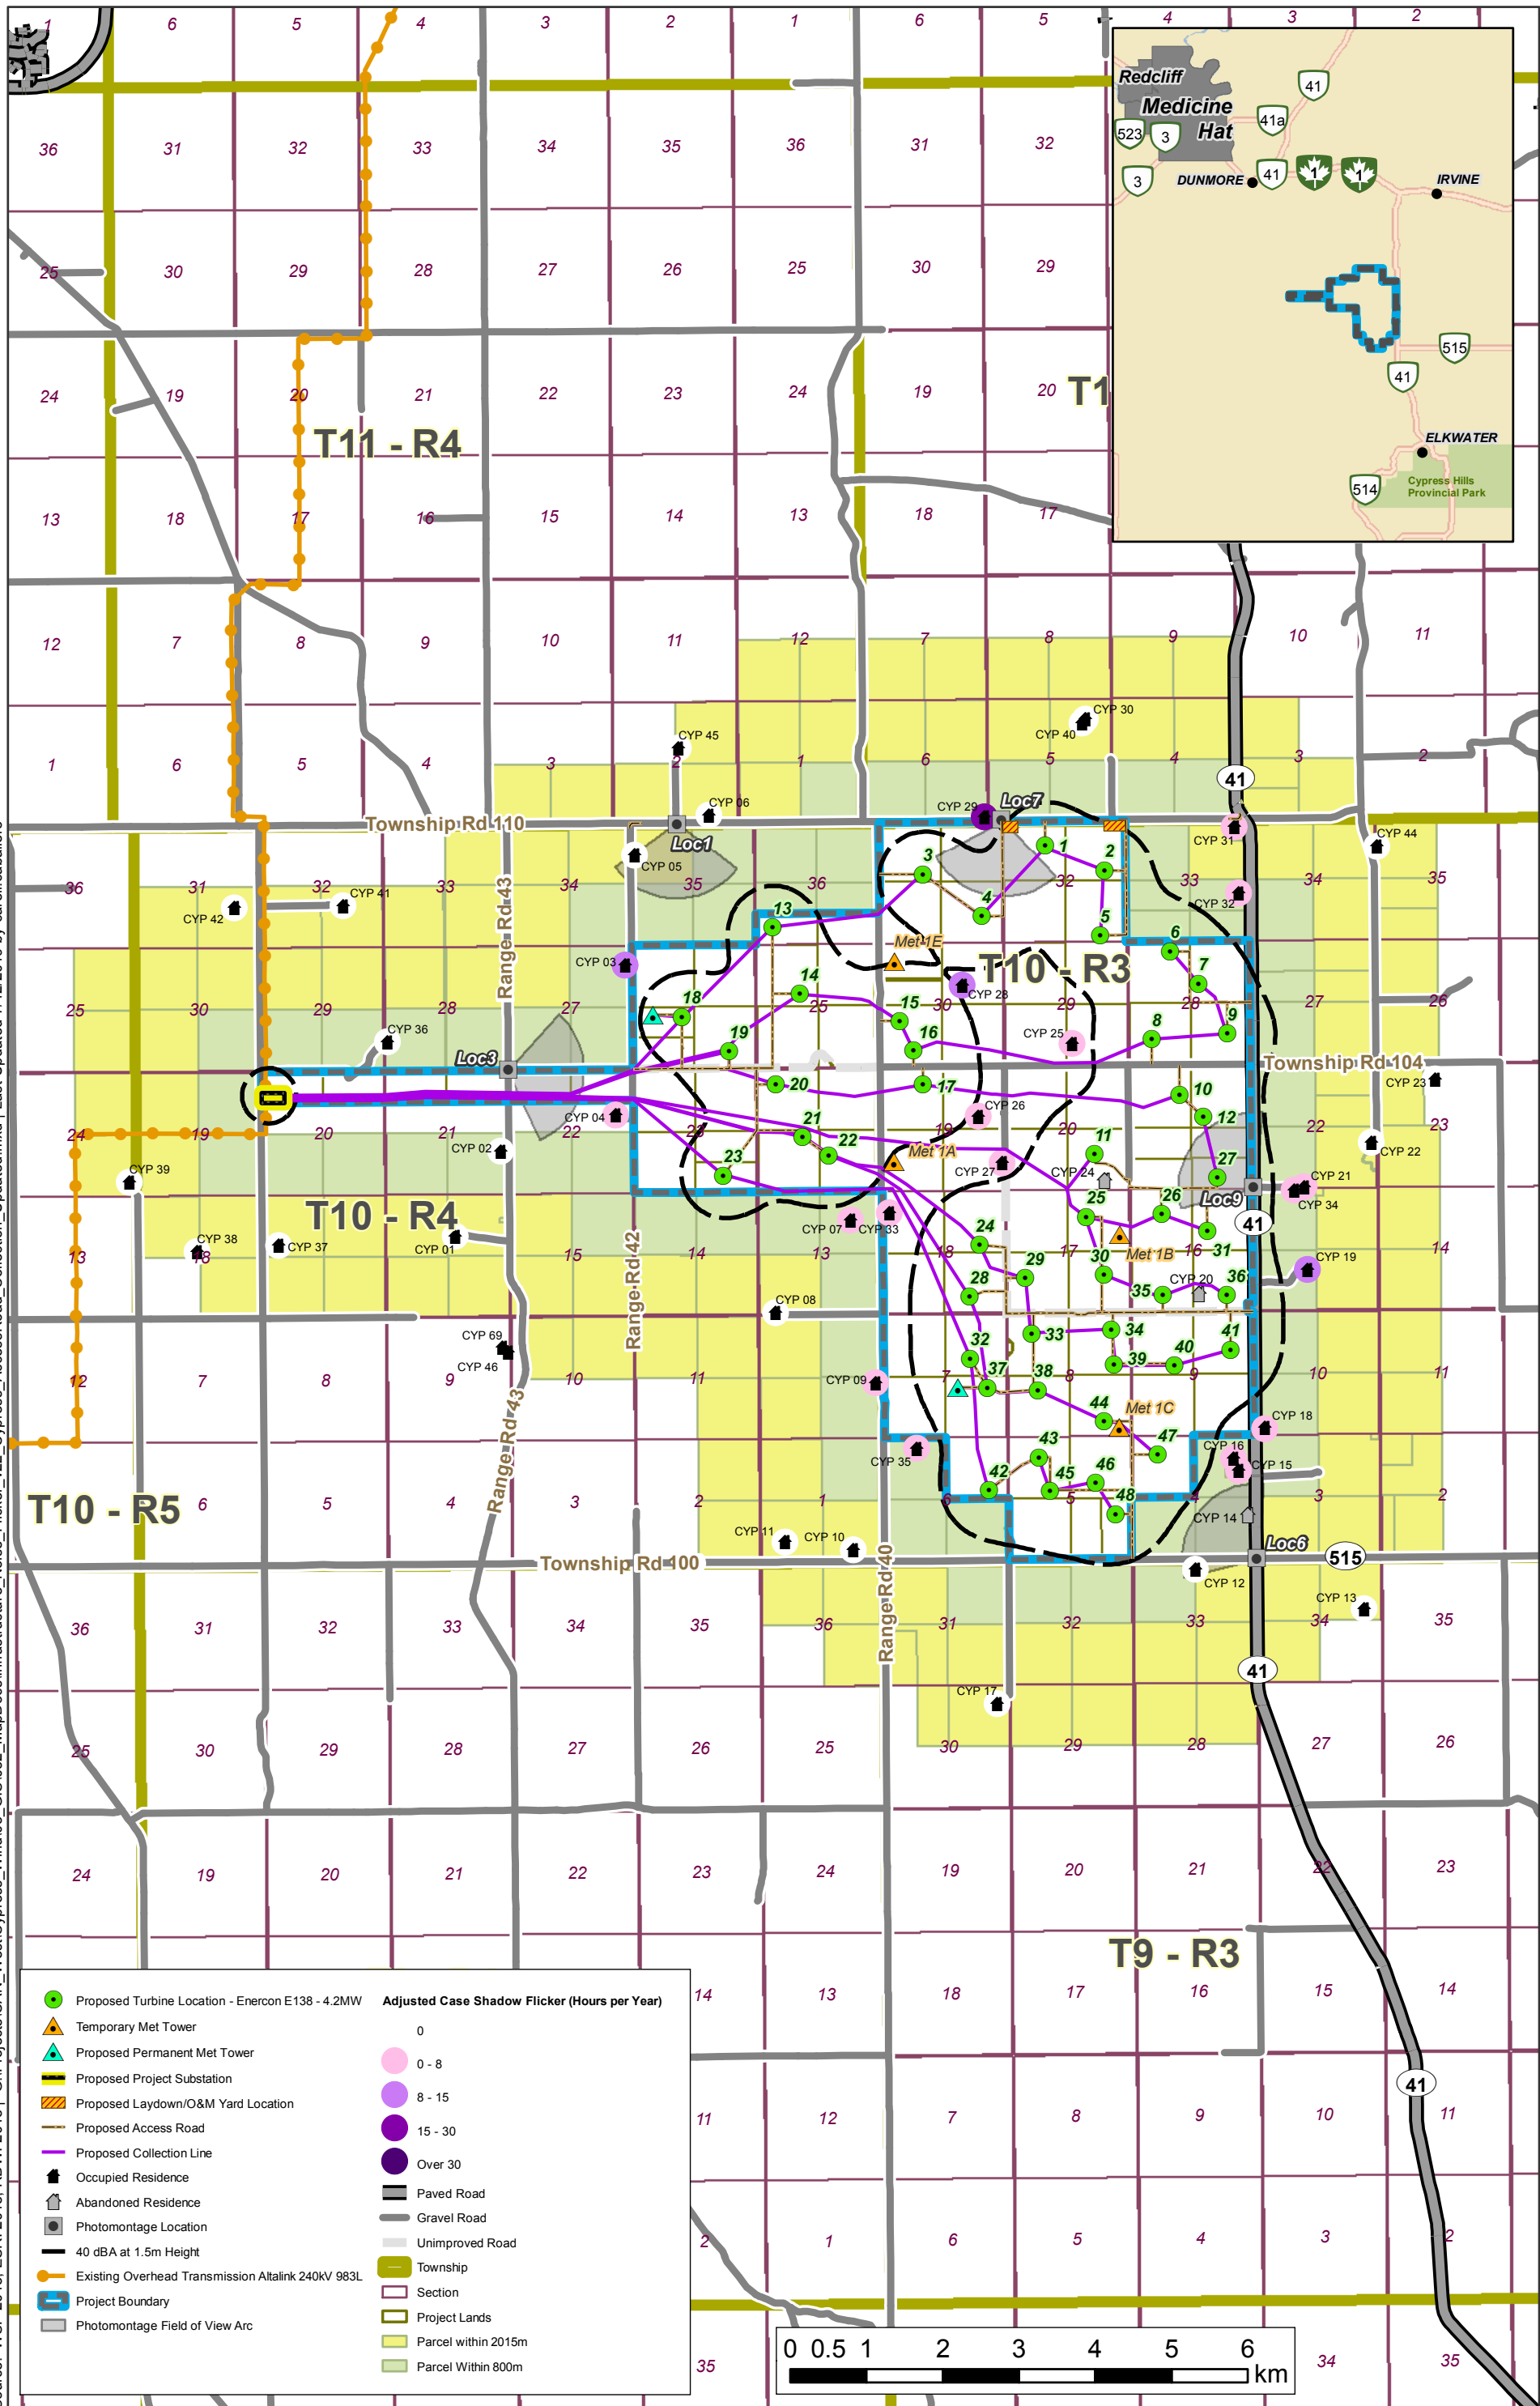

	Proposed Turbine Location - Enercon E138 - 4.2MW		Adjusted Case Shadow Flicker (Hours per Year)
	Temporary Met Tower		0
	Proposed Permanent Met Tower		0 - 8
	Proposed Project Substation		8 - 15
	Proposed Laydown/O&M Yard Location		15 - 30
	Proposed Access Road		Over 30
	Proposed Collection Line		Paved Road
	Occupied Residence		Gravel Road
	Abandoned Residence		Unimproved Road
	Photomontage Location		Township
	40 dBA at 1.5m Height		Project Lands
	Existing Overhead Transmission Altalink 240kV 983L		Parcel within 2015m
	Project Boundary		Parcel Within 800m
	Photomontage Field of View Arc		

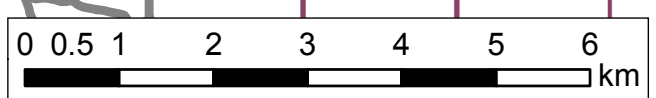

PROJECT LAYOUT, ADJUSTED CASE SHADOW FLICKER, AND NOISE IMPACT

